


# EXHIBIT F

## Deer Haven Estates - Unit 1

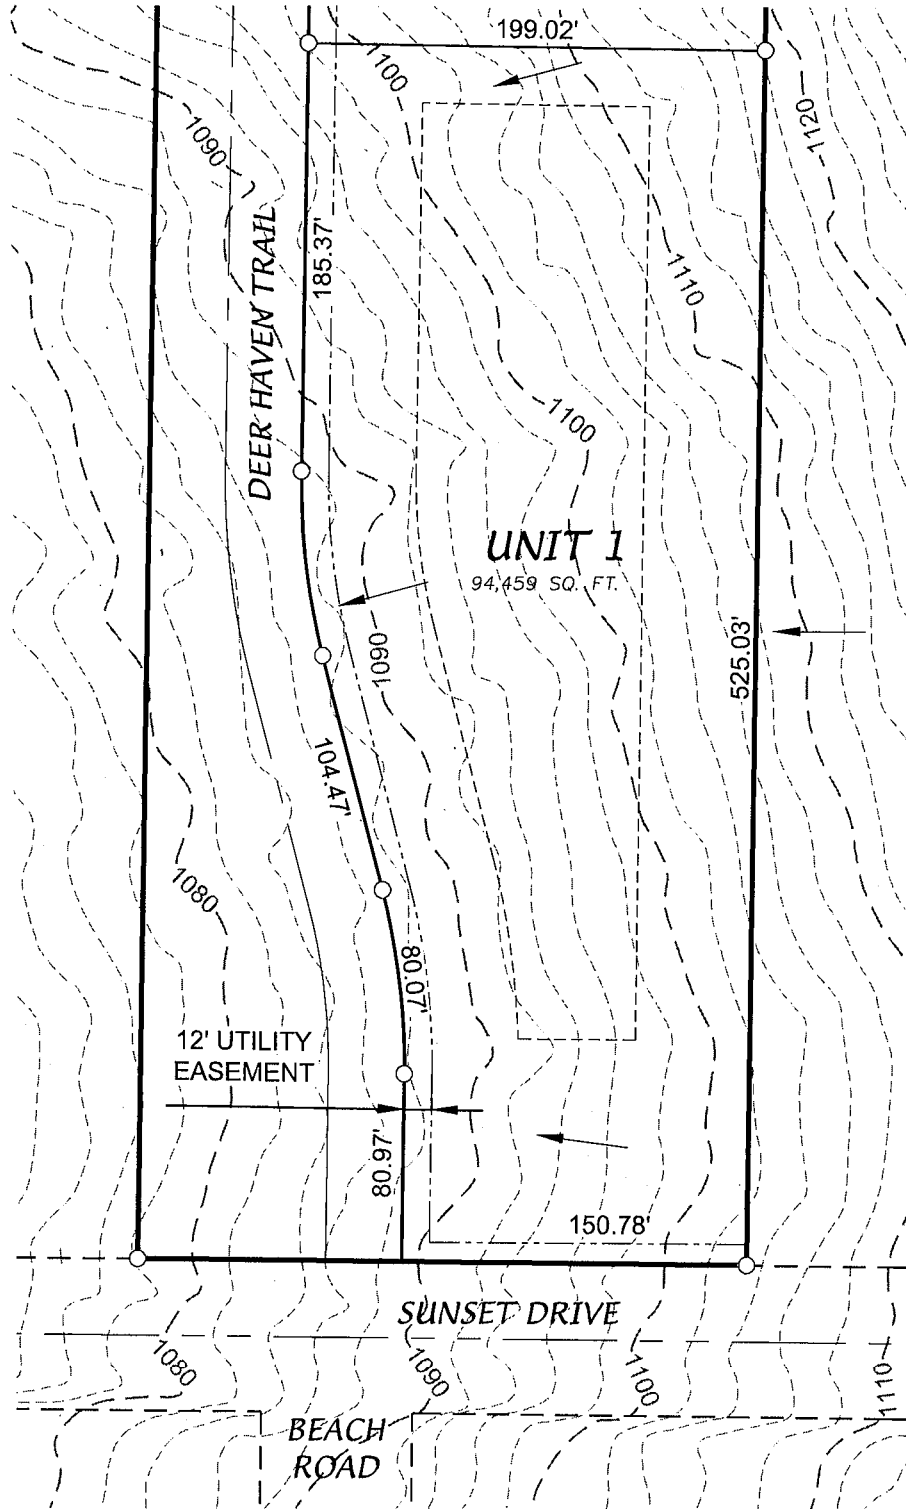

FRONT YARD SETBACK = 50'  
 REAR YARD SETBACK = 50'  
 LEFT SIDE YARD SETBACK = 25'  
 RIGHT SIDE YARD SETBACK = 100'

**D'ONOFRID KOTTKE AND ASSOCIATES, INC.**

7530 Westward Way, Madison, WI 53717  
 Phone: 608.833.7530 • Fax: 608.833.1089  
 YOUR NATURAL RESOURCE FOR LAND DEVELOPMENT



0 80

Scale 1" = 80'

DATE: MAY 15, 2018

F.N.: 18-05-106

REV.

DRAWN BY: NJH

U:/USER/1805106/DRAWINGS/1805106 - Lot Details.dwg

# EXHIBIT F