


# EXHIBIT F

## Deer Haven Estates - Unit 8

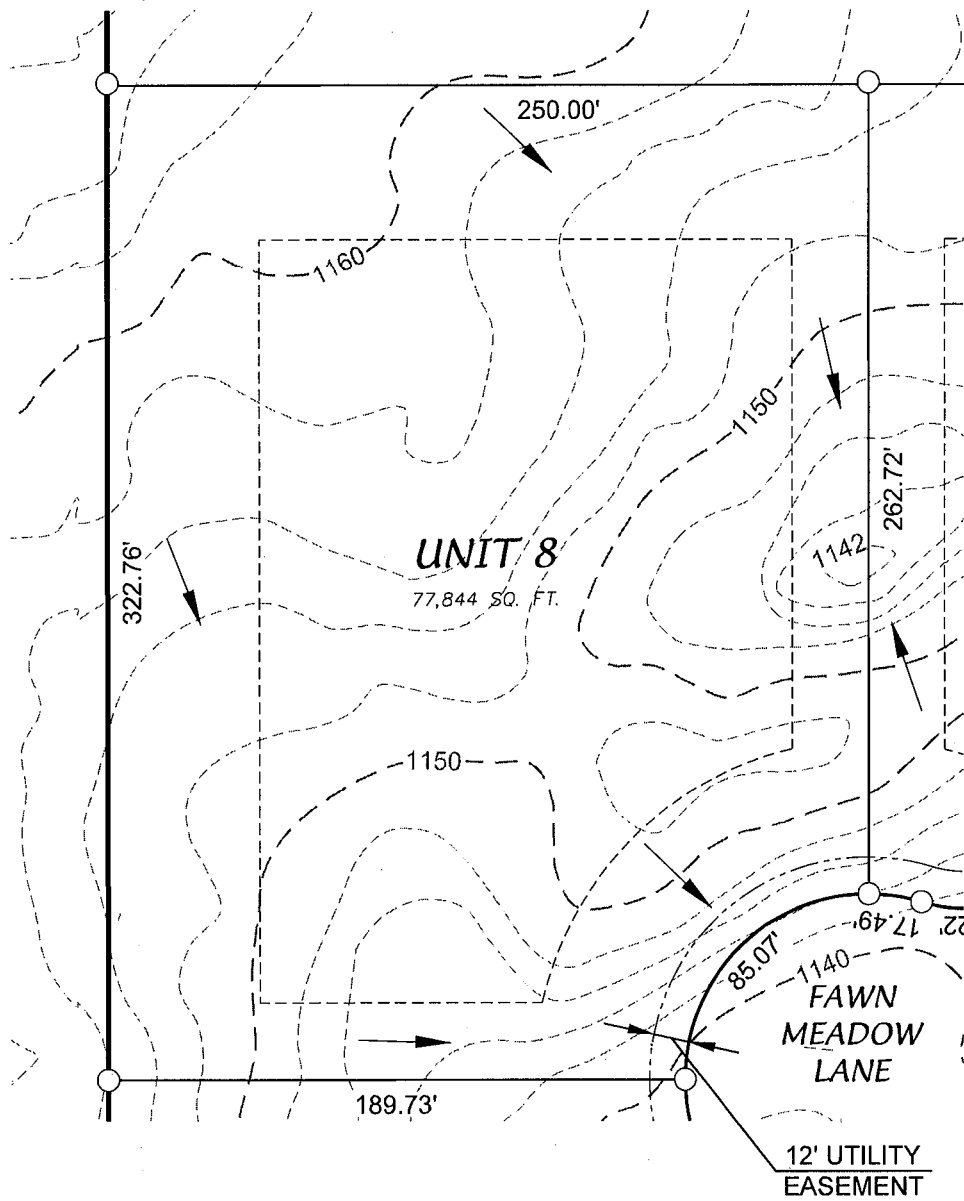

FRONT YARD SETBACK = 50'  
REAR YARD SETBACK = 50'  
LEFT SIDE YARD SETBACK = 25'  
RIGHT SIDE YARD SETBACK = 50'

**D'ONOFRIO KOTTKE AND ASSOCIATES, INC.**

7530 Westward Way, Madison, WI 53717  
Phone: 608.833.7530 • Fax: 608.833.1089  
YOUR NATURAL RESOURCE FOR LAND DEVELOPMENT



Scale 1" = 60'

DATE: MAY 15, 2018

F.N.: 18-05-106

REV.

DRAWN BY: NJH

U:/USER/1805106/DRAWINGS/1805106 - Lot Details.dwg

# EXHIBIT F