


EXHIBIT F

Deer Haven Estates - Unit 9

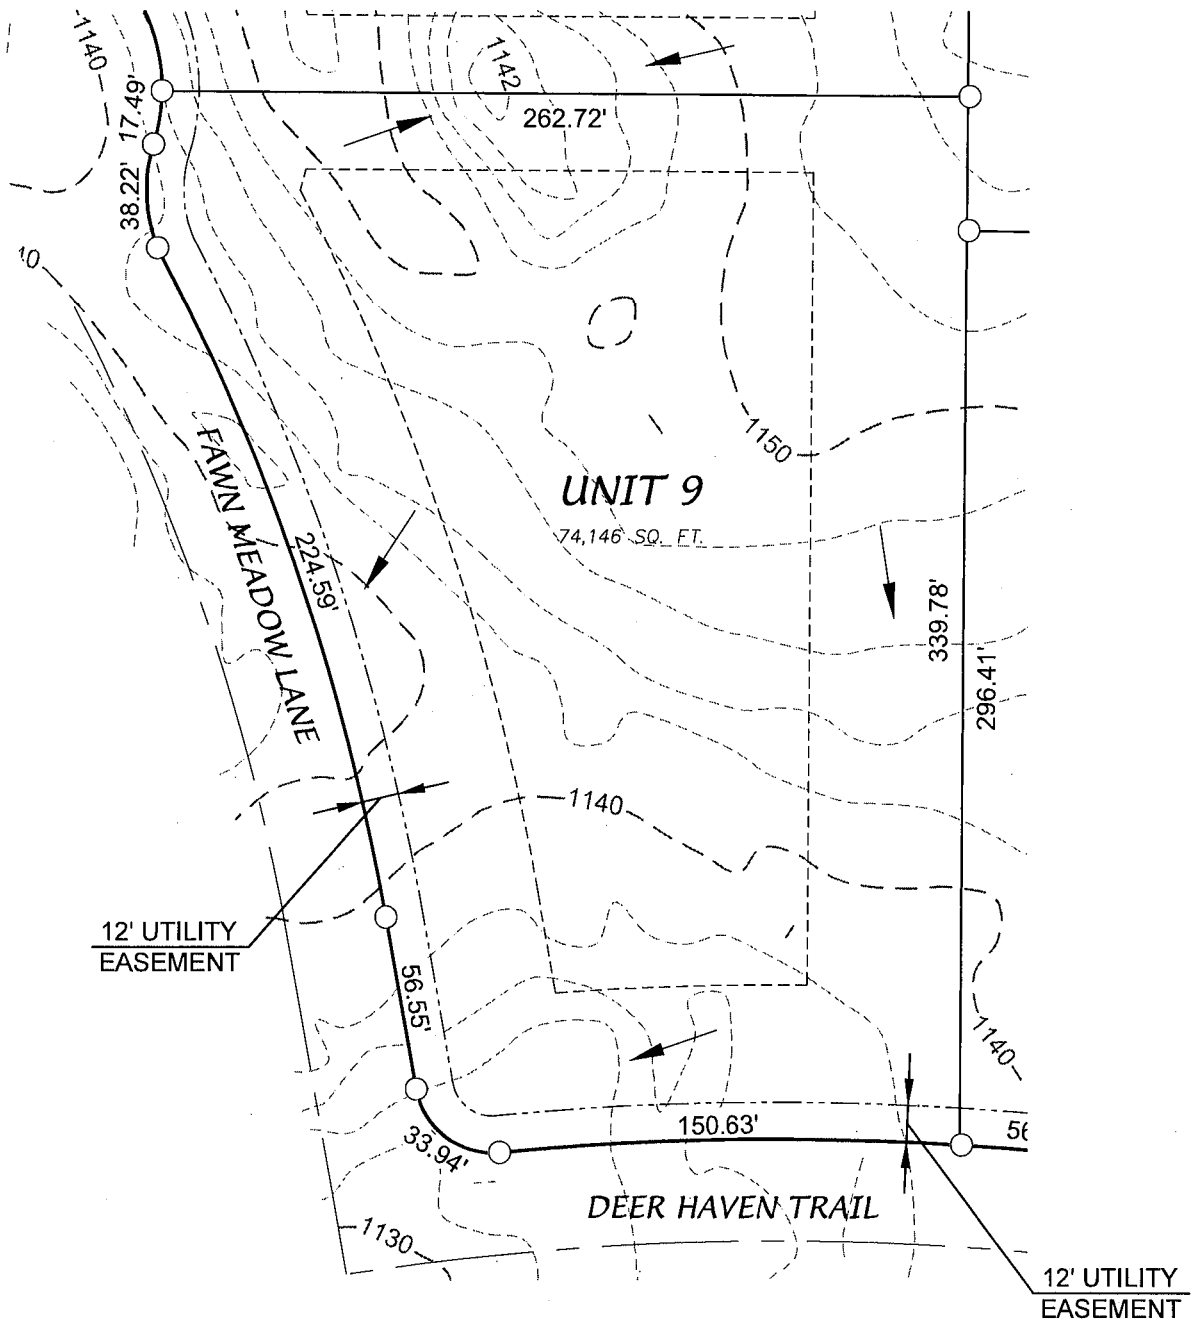

FRONT YARD SETBACK= 50'
REAR YARD SETBACK = 50'
LEFT SIDE YARD SETBACK = 25'
RIGHT SIDE YARD SETBACK = 50'

D'ONOFRIO KOTTKE AND ASSOCIATES, INC.
7530 Westward Way, Madison, WI 53717
Phone: 608.833.7530 • Fax: 608.833.1089
YOUR NATURAL RESOURCE FOR LAND DEVELOPMENT



0 60
Scale 1" = 60'

DATE: MAY 15, 2018
F.N.: 18-05-106
REV.

DRAWN BY: NJH

U:/USER/1805106/DRAWINGS/1805106 - Lot Details.dwg

EXHIBIT F